


Ground Floor

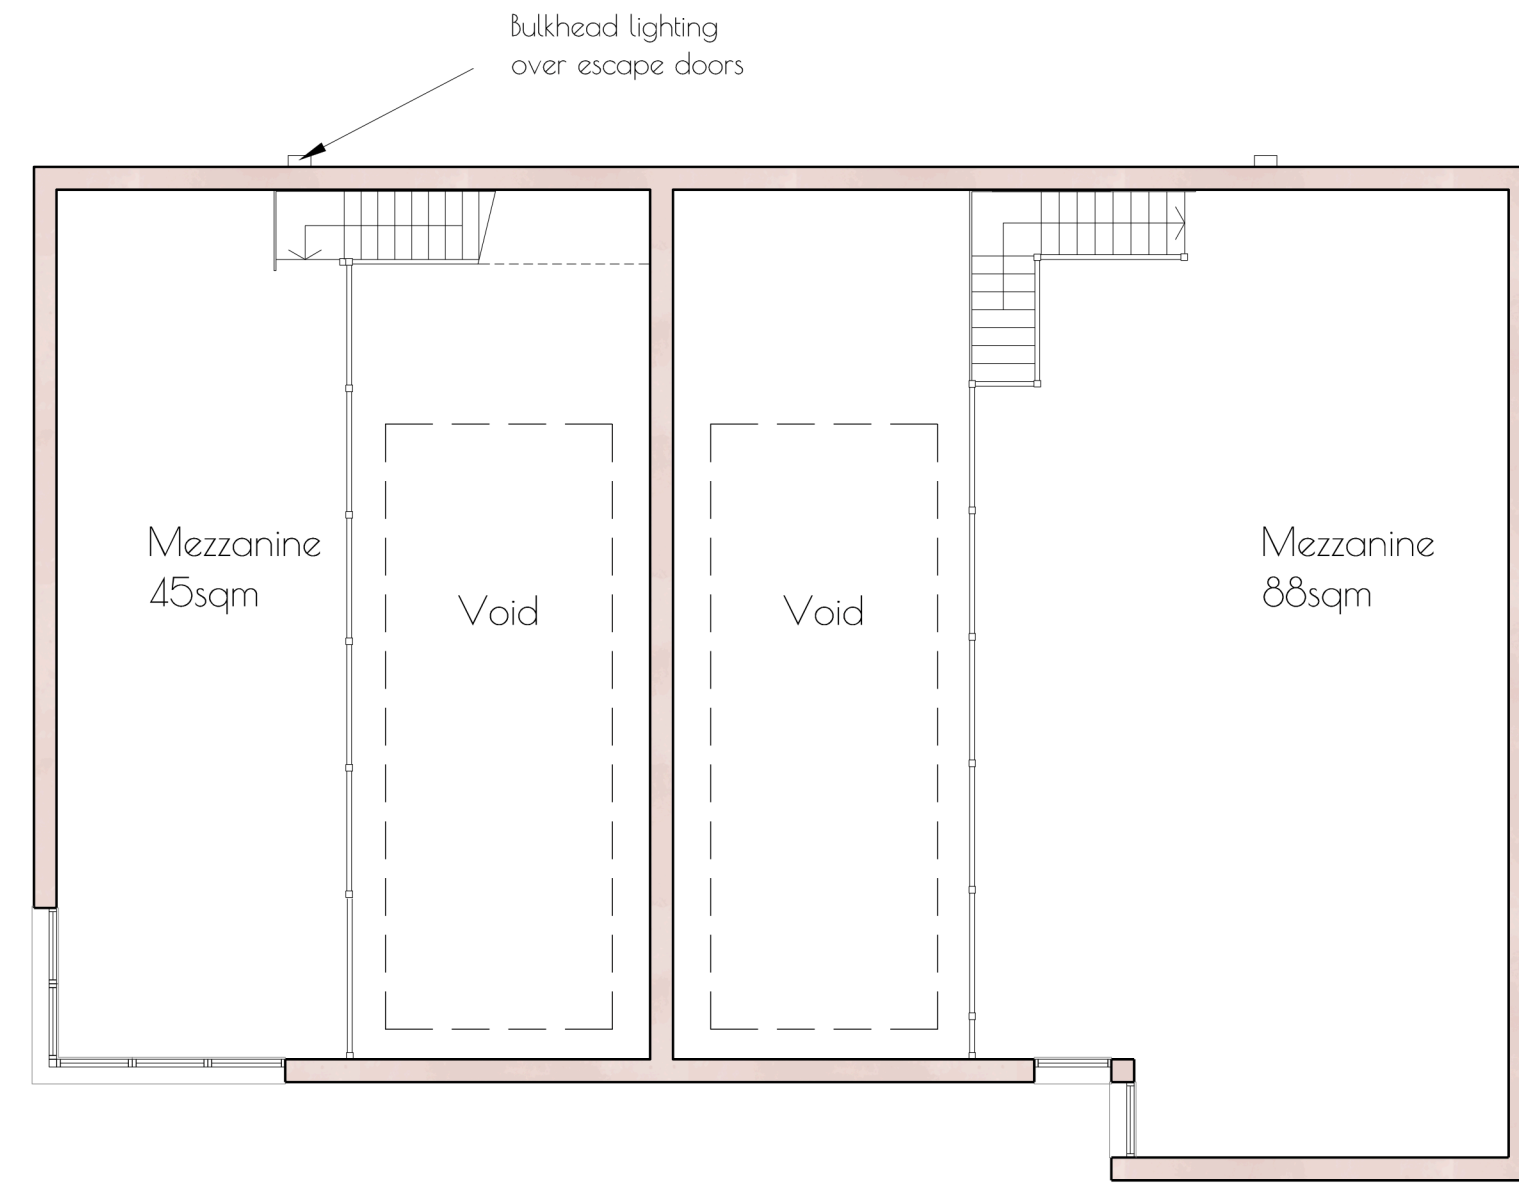

First Floor

scale 1:100

A Additional windows added to ground and mezzanine floors. Unit 8 corner windows added May 23

JON DALE ARCHITECT LTD.

Jon Dale RIBA 12 Crestwood View, Eastleigh, Hampshire, SO50 4NF Tel: 07787 575126 E-mail: jondalearchitect@gmail.com

Project
Knowle Lane
Eastleigh

Title
Block B
Floor Plans

Scale	Date	Drawn	Checked	Job No.	Drawing No.	Revision
1:100@A2	Oct '22	RDP	JD	JD_116	BLOCKB.p	A