


Disclaimer:
 This drawing should not be used for any purpose other than that for which it was prepared. The architect is not responsible for any errors or omissions or for the correct administration of the project. It is the responsibility of the client to ensure that the drawing is used in accordance with the Building Regulations, Codes of Practice and British Standards.
 This drawing is to be used in conjunction with all other contract drawings and specifications.
 This drawing is copyrighted and must not be reproduced in any form or by any means without the written consent of T&F Consultancy LLP.

rev: date: details: by:


SAFETY, HEALTH AND ENVIRONMENTAL INFORMATION
IN ADDITION TO THE HAZARDS / RISKS NORMALLY ASSOCIATED WITH THE TYPES OF WORK DETAILED ON THIS DRAWING, NOTE THE FOLLOWING:
CONSTRUCTION
MAINTENANCE / CLEANING / OPERATION
IT IS ASSURED THAT ALL WORKS MUST BE CARRIED OUT BY A COMPETENT CONTRACTOR WORKING, WHERE APPROPRIATE, TO AN APPROVED METHOD STATEMENT
▲ SIGNIFICANT HAZARD
▲ HAZARD
CHECKED BY:



GROUND FLOOR

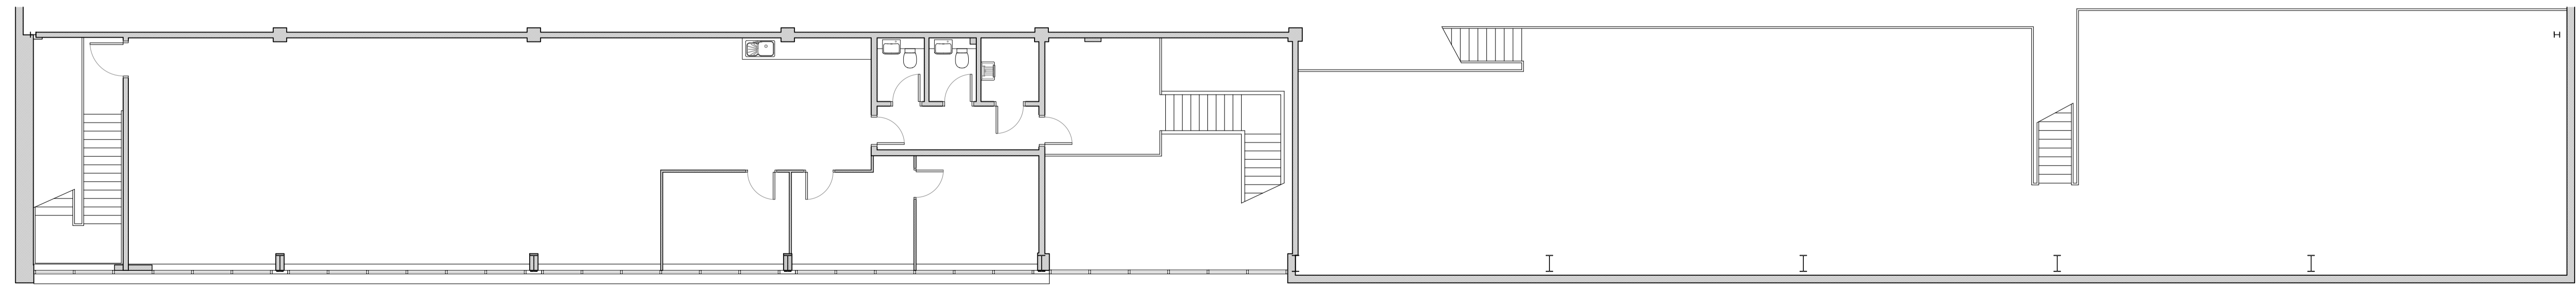


FIRST FLOOR

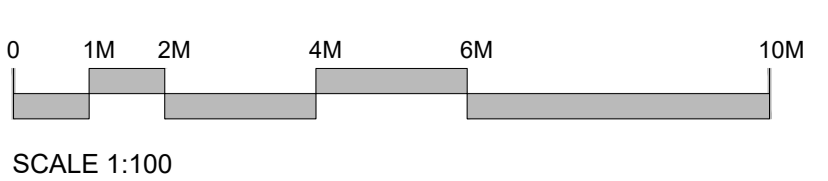





SCALE 1:100

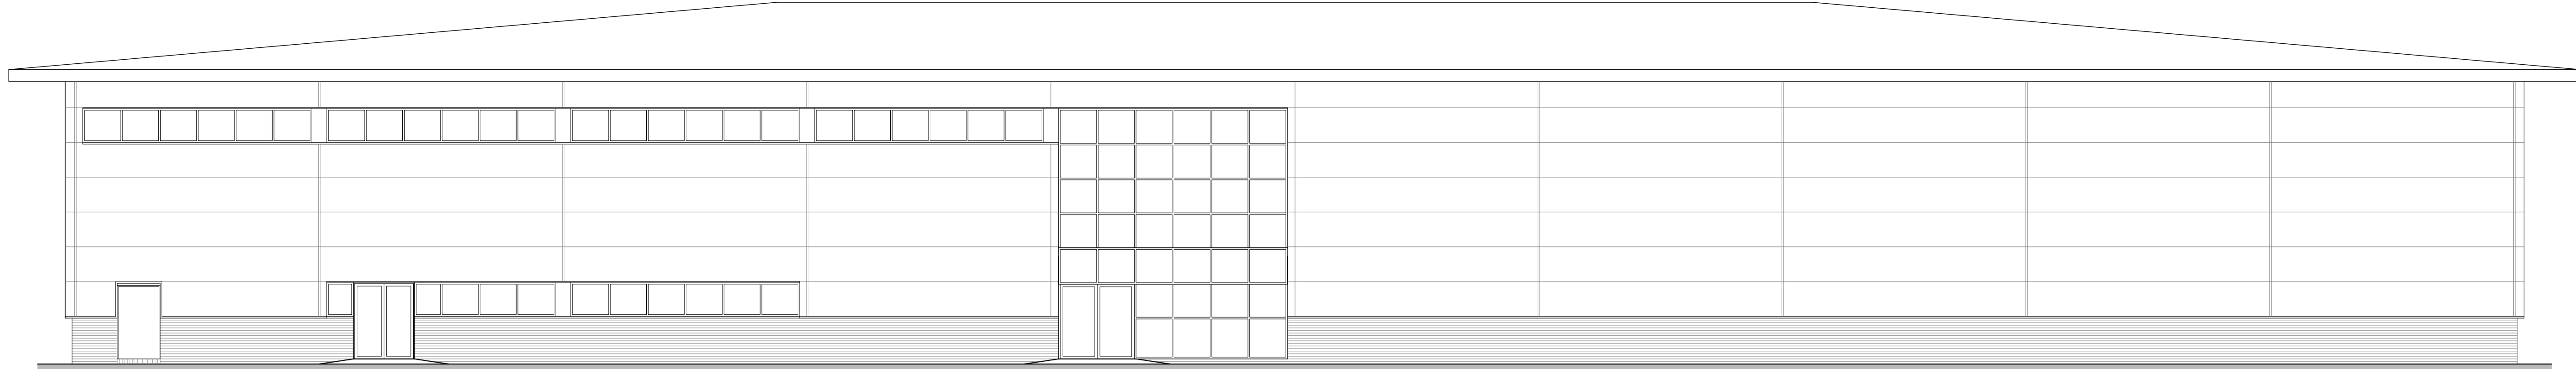


SOUTH ELEVATION

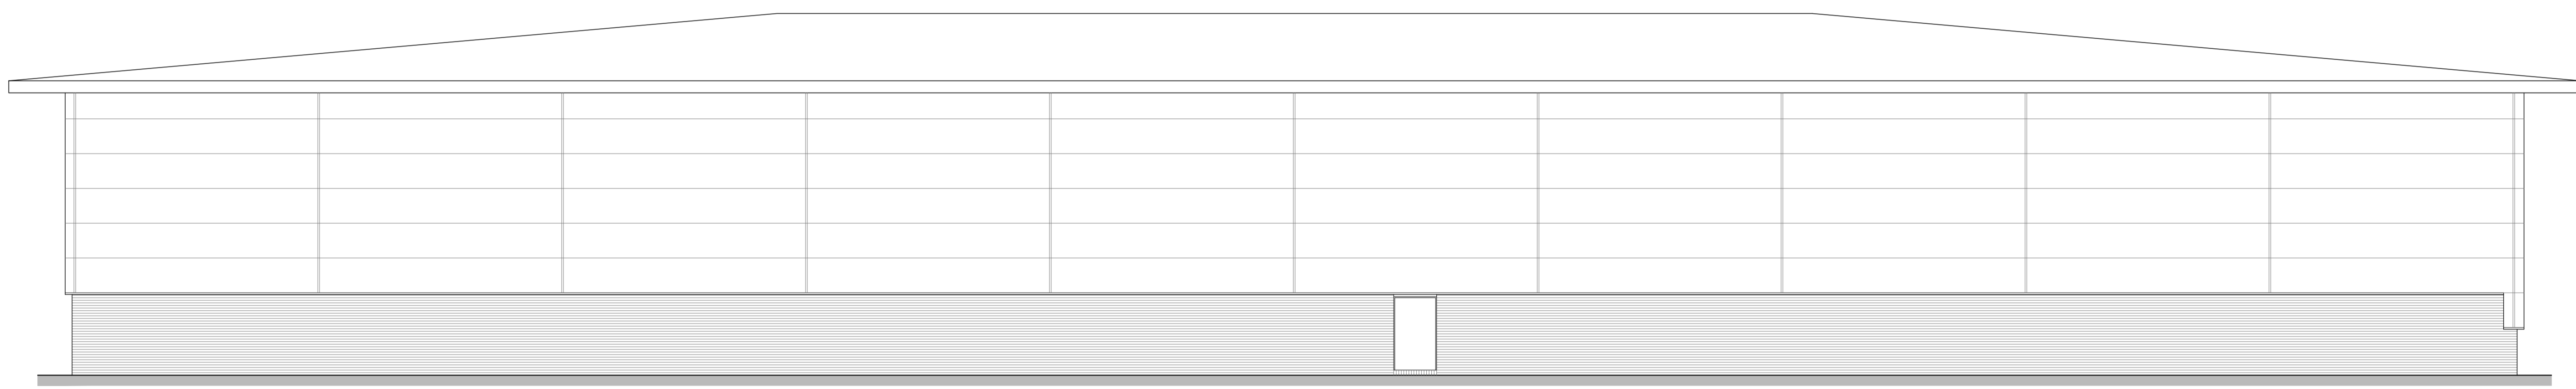

NORTH ELEVATION

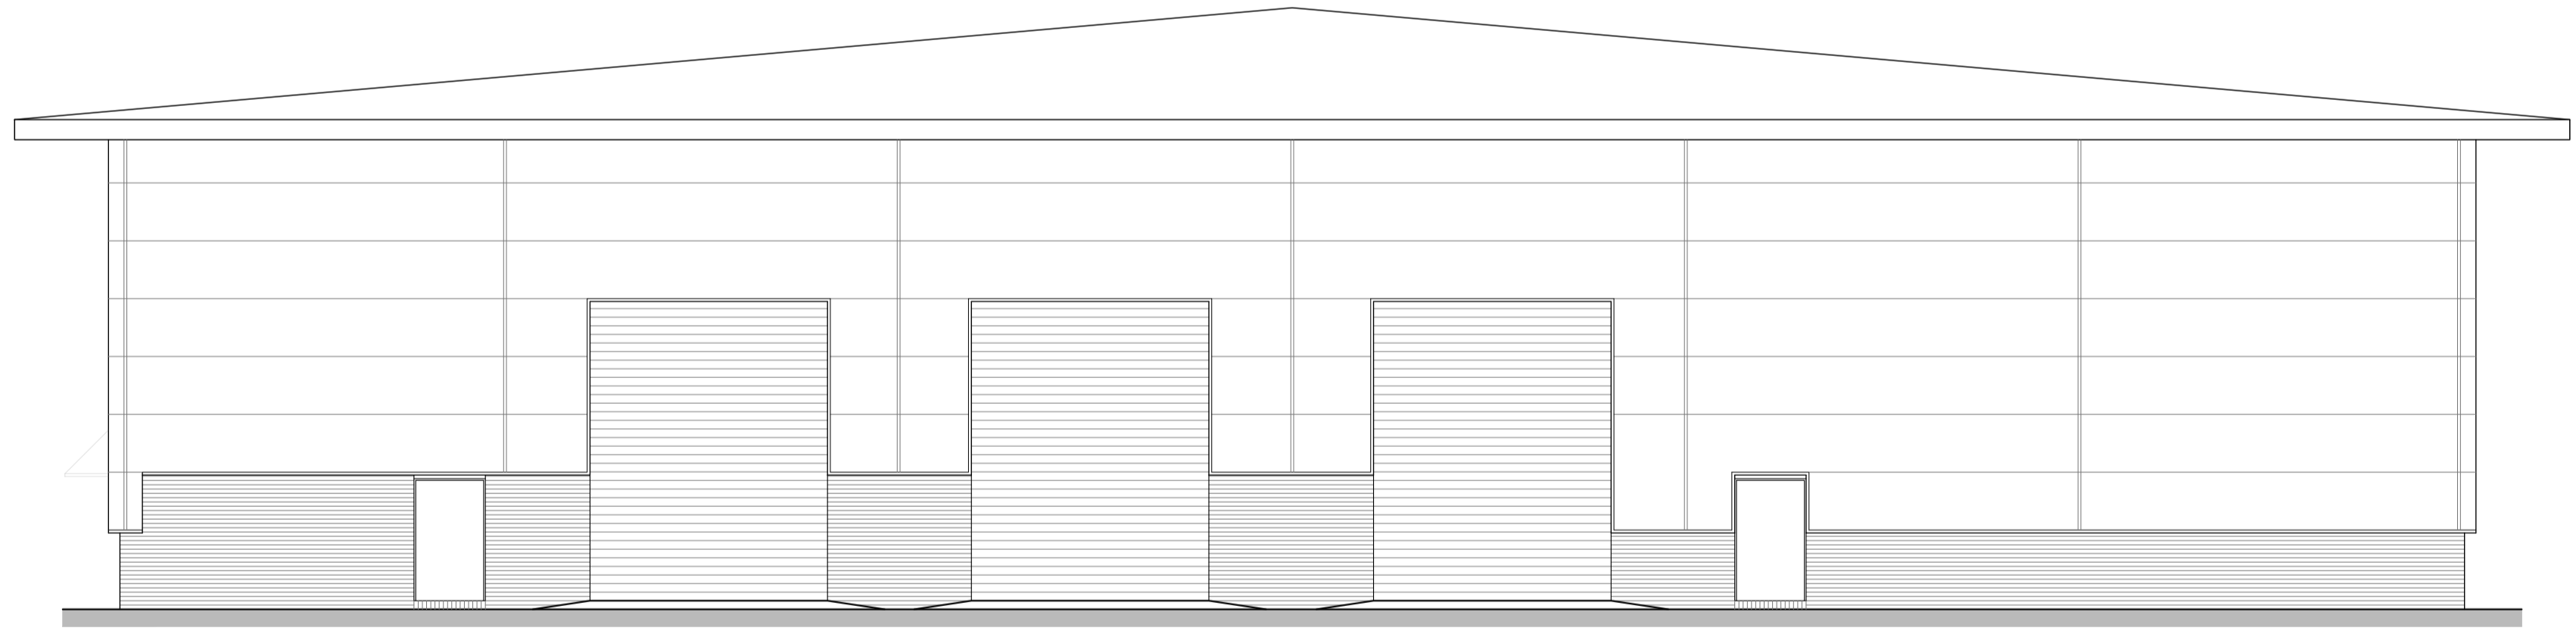

EAST ELEVATION

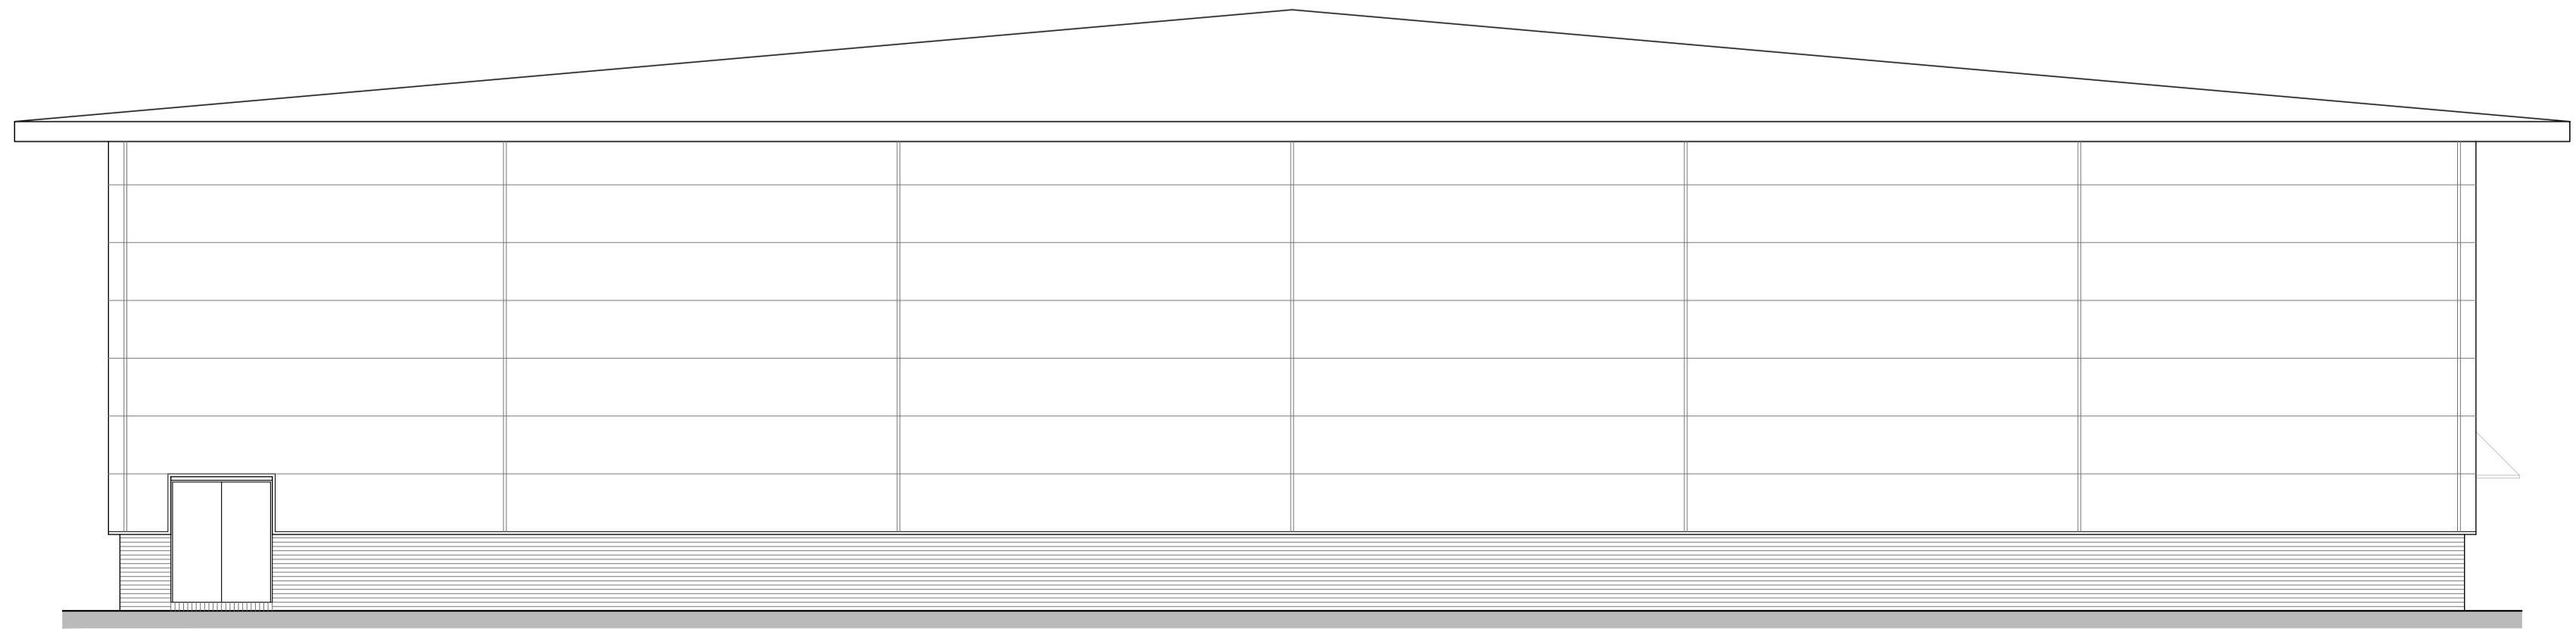

WEST ELEVATION

Disclaimer:
 This drawing should not be scaled.
 The contractor is to check all dimensions on site and follow the correct administrative/project manager if any discrepancies.
 All work is to comply in every aspect with the Building Regulations, Codes of Practice and British Standards.
 This drawing is to be used in conjunction with all other contract drawings and specifications.
 This drawing is copyrighted and must not be reproduced in any form or disclosed to any third party without the written consent of Tuffen Family Taylor LLP.

rev date details by

SAFETY, HEALTH AND ENVIRONMENTAL INFORMATION	
IN ADDITION TO THE HAZARDS / RISKS NORMALLY ASSOCIATED WITH THE TYPES OF WORK DETAILED ON THIS DRAWING, NOTE THE FOLLOWING:	
CONSTRUCTION	
MAINTENANCE / CLEANING / OPERATION	
IT IS ASSURED THAT ALL WORKS MUST BE CARRIED OUT BY A COMPETENT CONTRACTOR WORKING, WHERE APPROPRIATE, TO AN APPROVED METHOD STATEMENT	
▲	SIGNIFICANT HAZARD
▲	HAZARD
CHECKED BY:	

CLIENT ---
 PROJECT Unit 3 Sopwith Park, Concorde Close
 DRAWING Existing Elevations



DRAWN OT-RWA
 SCALE @ A1 1:100
 DATE April 2022


PROJECT No. 221054
 DRAWING No. 02
 REV -

www.tftconsultants.com


Disclaimer:
 The drawing should not be used for any purpose other than that for which it was prepared. The architect is not responsible for any errors or omissions or for any consequences arising from the use of the drawing. The drawing is to be used in conjunction with all other contract drawings and specifications. The drawing is copyrighted and must not be reproduced in any form or by any means without the written consent of Tuffin Family Taylor LLP.

rev date details by

SAFETY, HEALTH AND ENVIRONMENTAL INFORMATION
IN ADDITION TO THE HAZARDS / RISKS NORMALLY ASSOCIATED WITH THE TYPES OF WORK DETAILED ON THIS DRAWING, NOTE THE FOLLOWING:
CONSTRUCTION
MAINTENANCE / CLEANING / OPERATION
IT IS ASSURED THAT ALL WORKS MUST BE CARRIED OUT BY A COMPETENT CONTRACTOR WORKING, WHERE APPROPRIATE, TO AN APPROVED METHOD STATEMENT
▲ SIGNIFICANT HAZARD
▲ HAZARD
CHECKED BY:

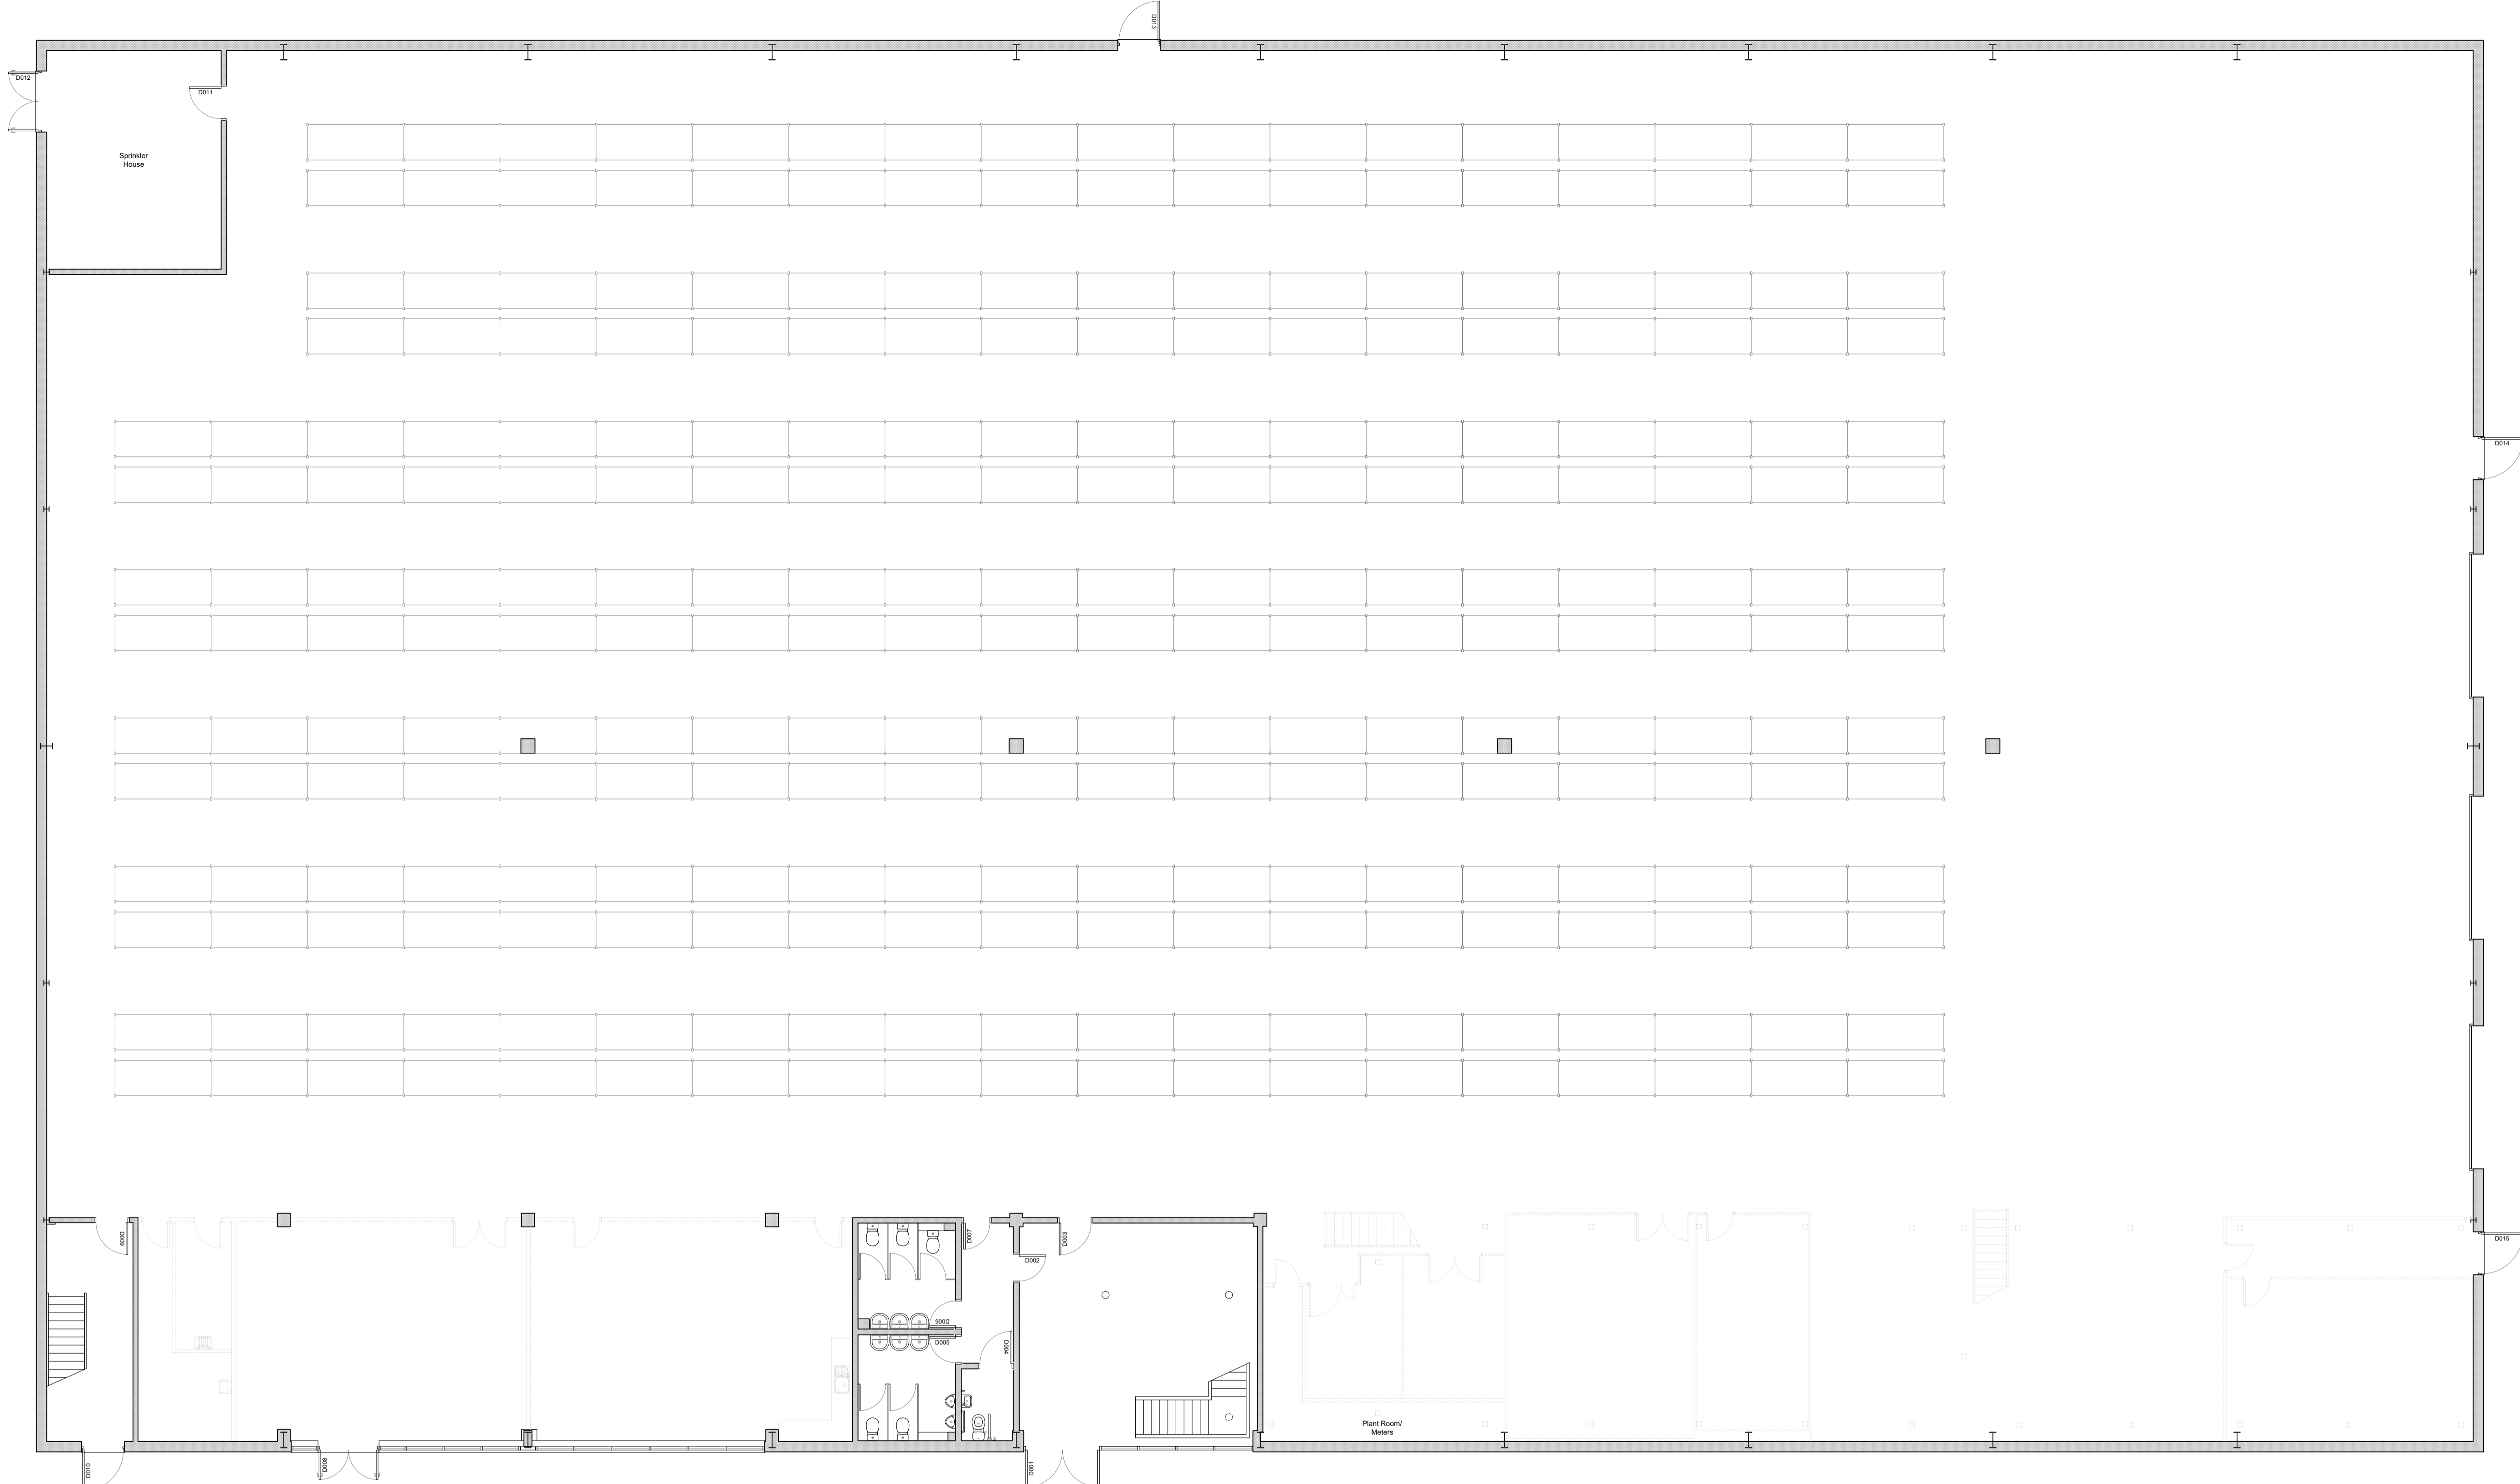

GROUND FLOOR

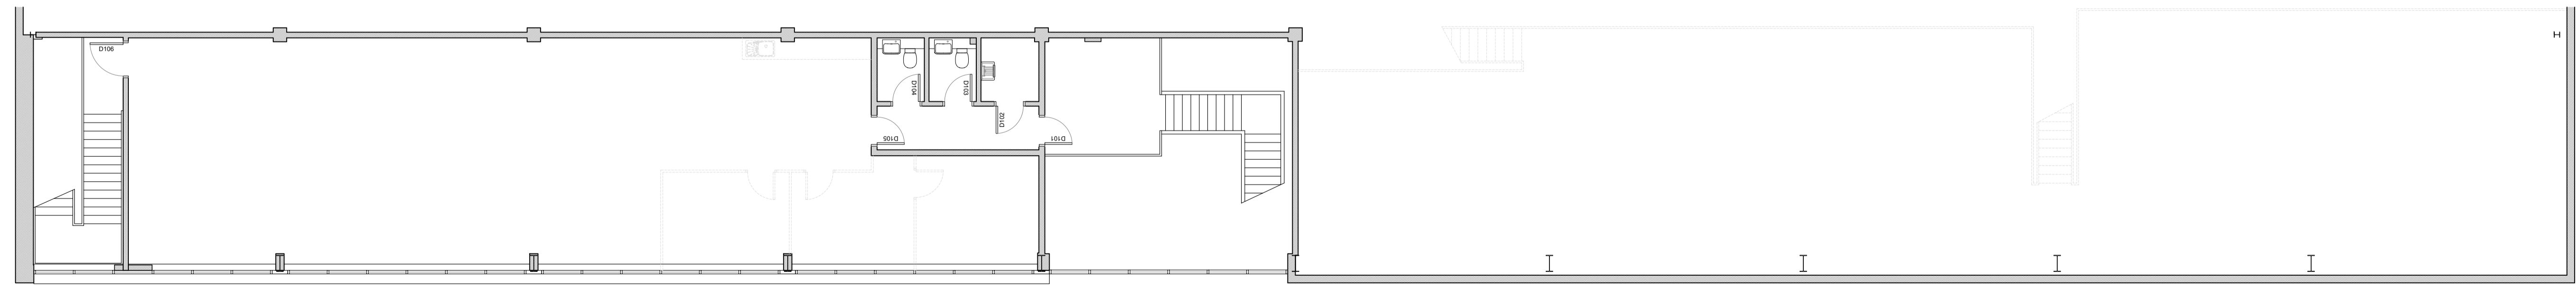

FIRST FLOOR

