


The Contractor is responsible for the design of all drainage to comply with AD Part H & the requirements of the local water authority



Fire detection and alarm system inc. emergency lighting & all signage to comply with AD Part B & BS 5839 Part 1

GIA Schedule - Block D				
Unit	Level	Comments	Area	Area sq ft
Unit 21	00_Ground Floor		81 m ²	874 ft ²
Unit 21	01_Mezzanine	50% Area of GF	41 m ²	436 ft ²
			122 m ²	1310 ft ²
Unit 22	00_Ground Floor		81 m ²	872 ft ²
Unit 22	01_Mezzanine	50% Area of GF	40 m ²	428 ft ²
			121 m ²	1301 ft ²
Unit 23	00_Ground Floor		81 m ²	872 ft ²
Unit 23	01_Mezzanine	50% Area of GF	40 m ²	428 ft ²
			121 m ²	1301 ft ²
Unit 24	00_Ground Floor		67 m ²	722 ft ²
Unit 24	01_Mezzanine	50% Area of GF	32 m ²	347 ft ²
			99 m ²	1069 ft ²
Unit 25	00_Ground Floor		81 m ²	872 ft ²
Unit 25	01_Mezzanine	50% Area of GF	41 m ²	437 ft ²
			122 m ²	1309 ft ²
			584 m ²	6290 ft ²

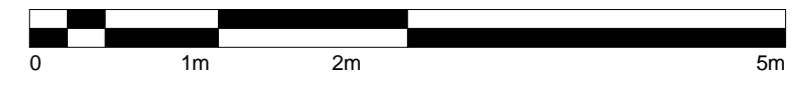

Drawing to be read in conjunction with:

- Employers requirements
- Specification

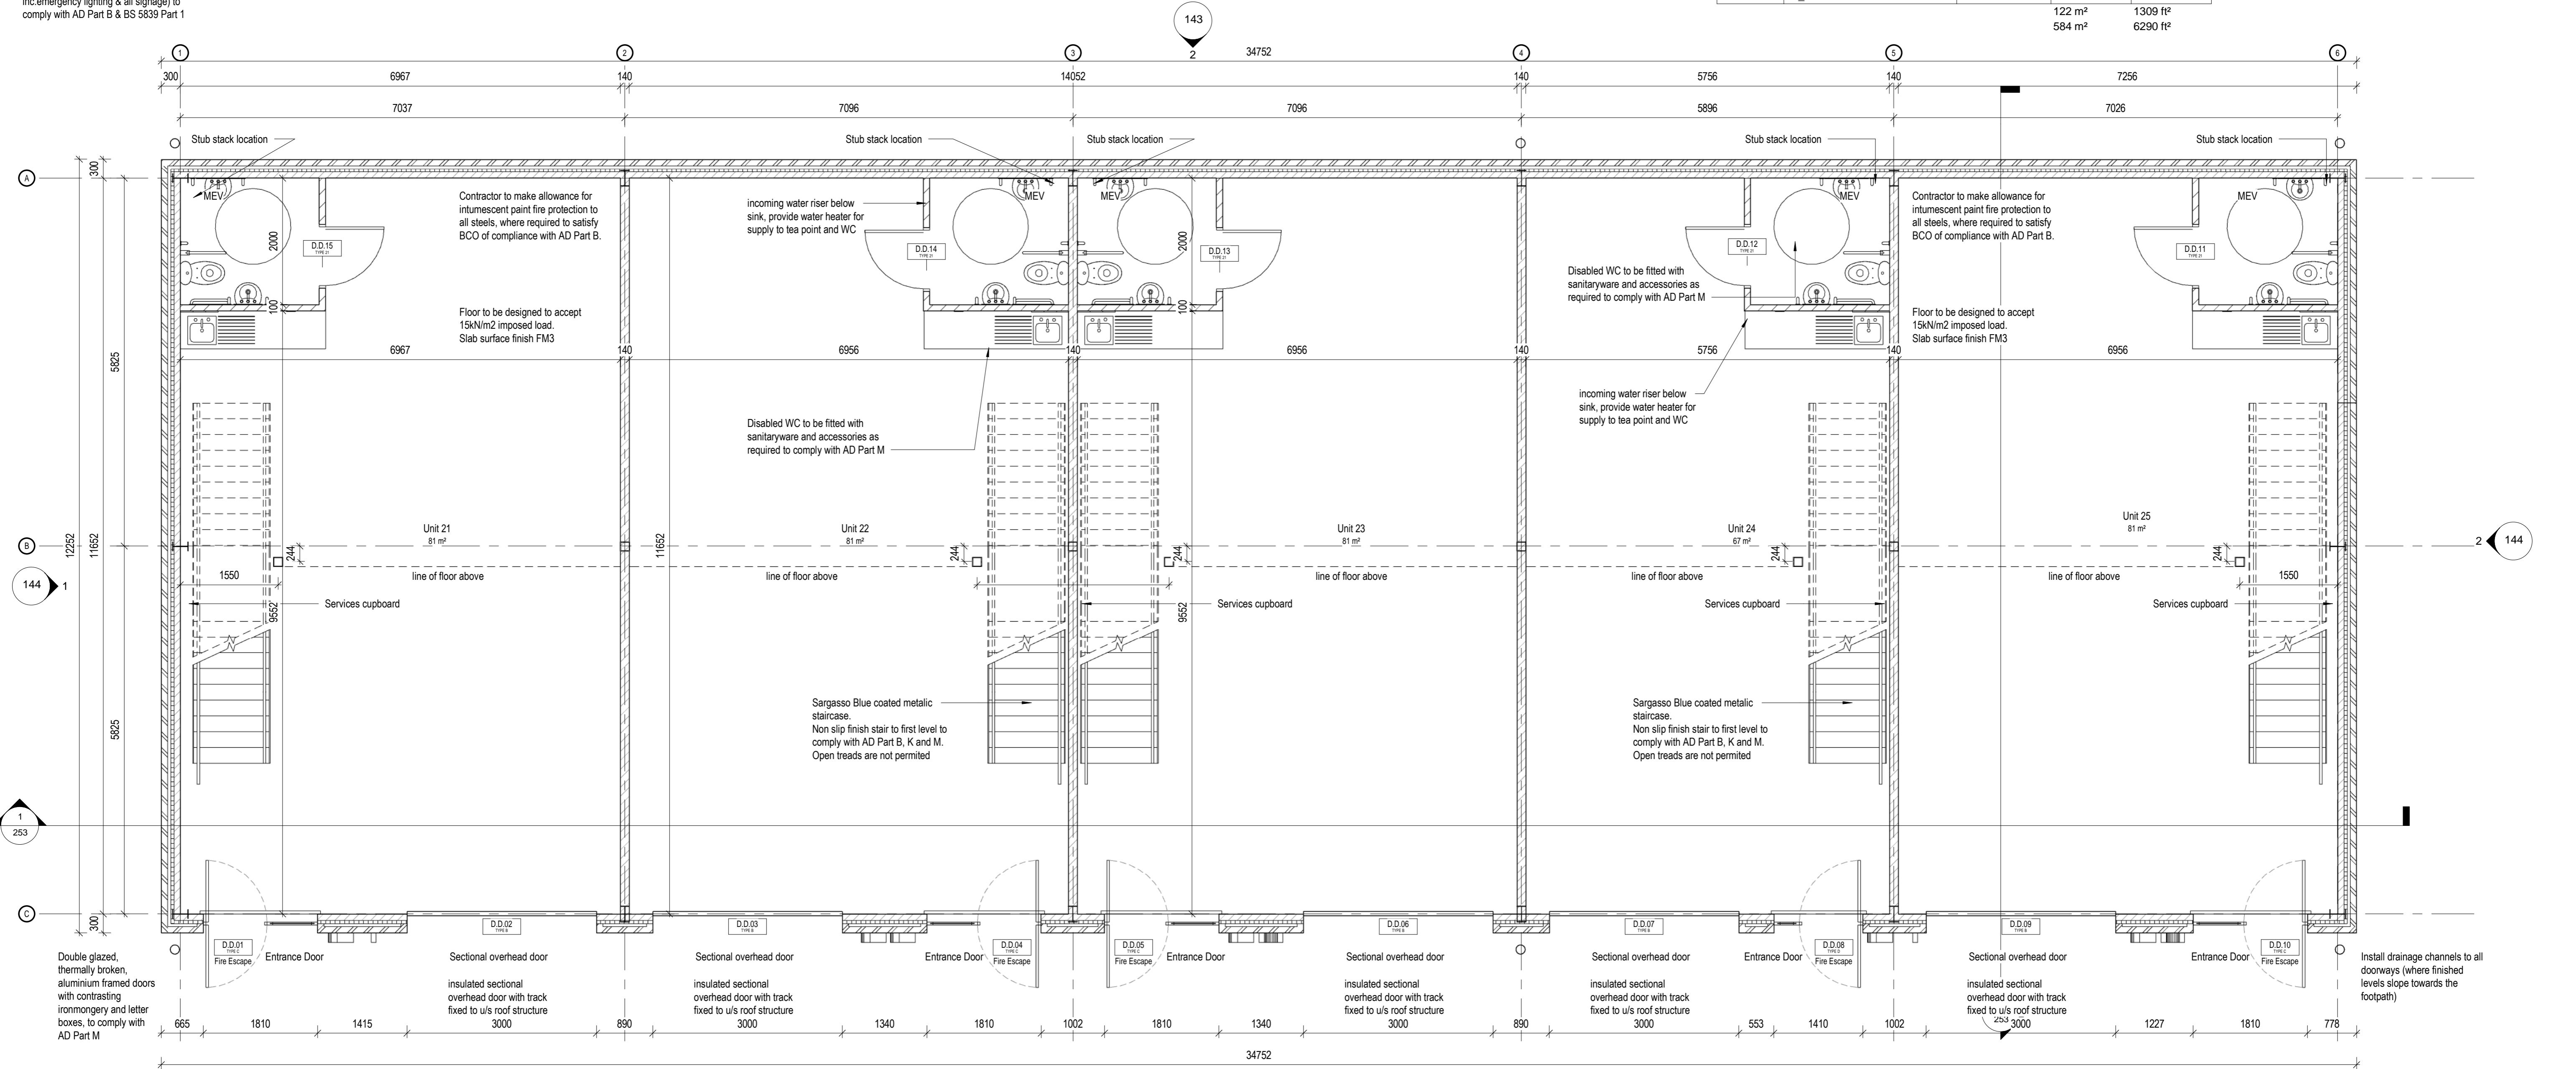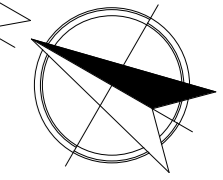

1 00_Ground
SCALE: 1 : 50

C2	AS RECORDED	WB	TL	15.6.20
C1	Construction Issue	RH	WB	25.04.19
Rev	Description	By	Check	Date

Hyphen
3 Charlecote Mews
Staple Gardens
Winchester, SO23 8SR
+44 1962 835500
info@hyphen.archi

Client
Glenmore Commercial

Project
Lime Kiln Lane, Fawley

Drawing
Ground Floor Plan - Block D

Scale	Date	Author	Checked
1 : 50 @A1	19.02.19	RH	WB

Workstage
CONSTRUCTION

Hyphen Project No / Project / Drawing No
6709

Revision
A-140 C2

Do not scale from this drawing. Report any discrepancies to the author. © The Hyphen Group Ltd