


NB Responsibility is not accepted for errors made by others scaling from this drawing. All construction information should be taken from figured dimensions only

A3

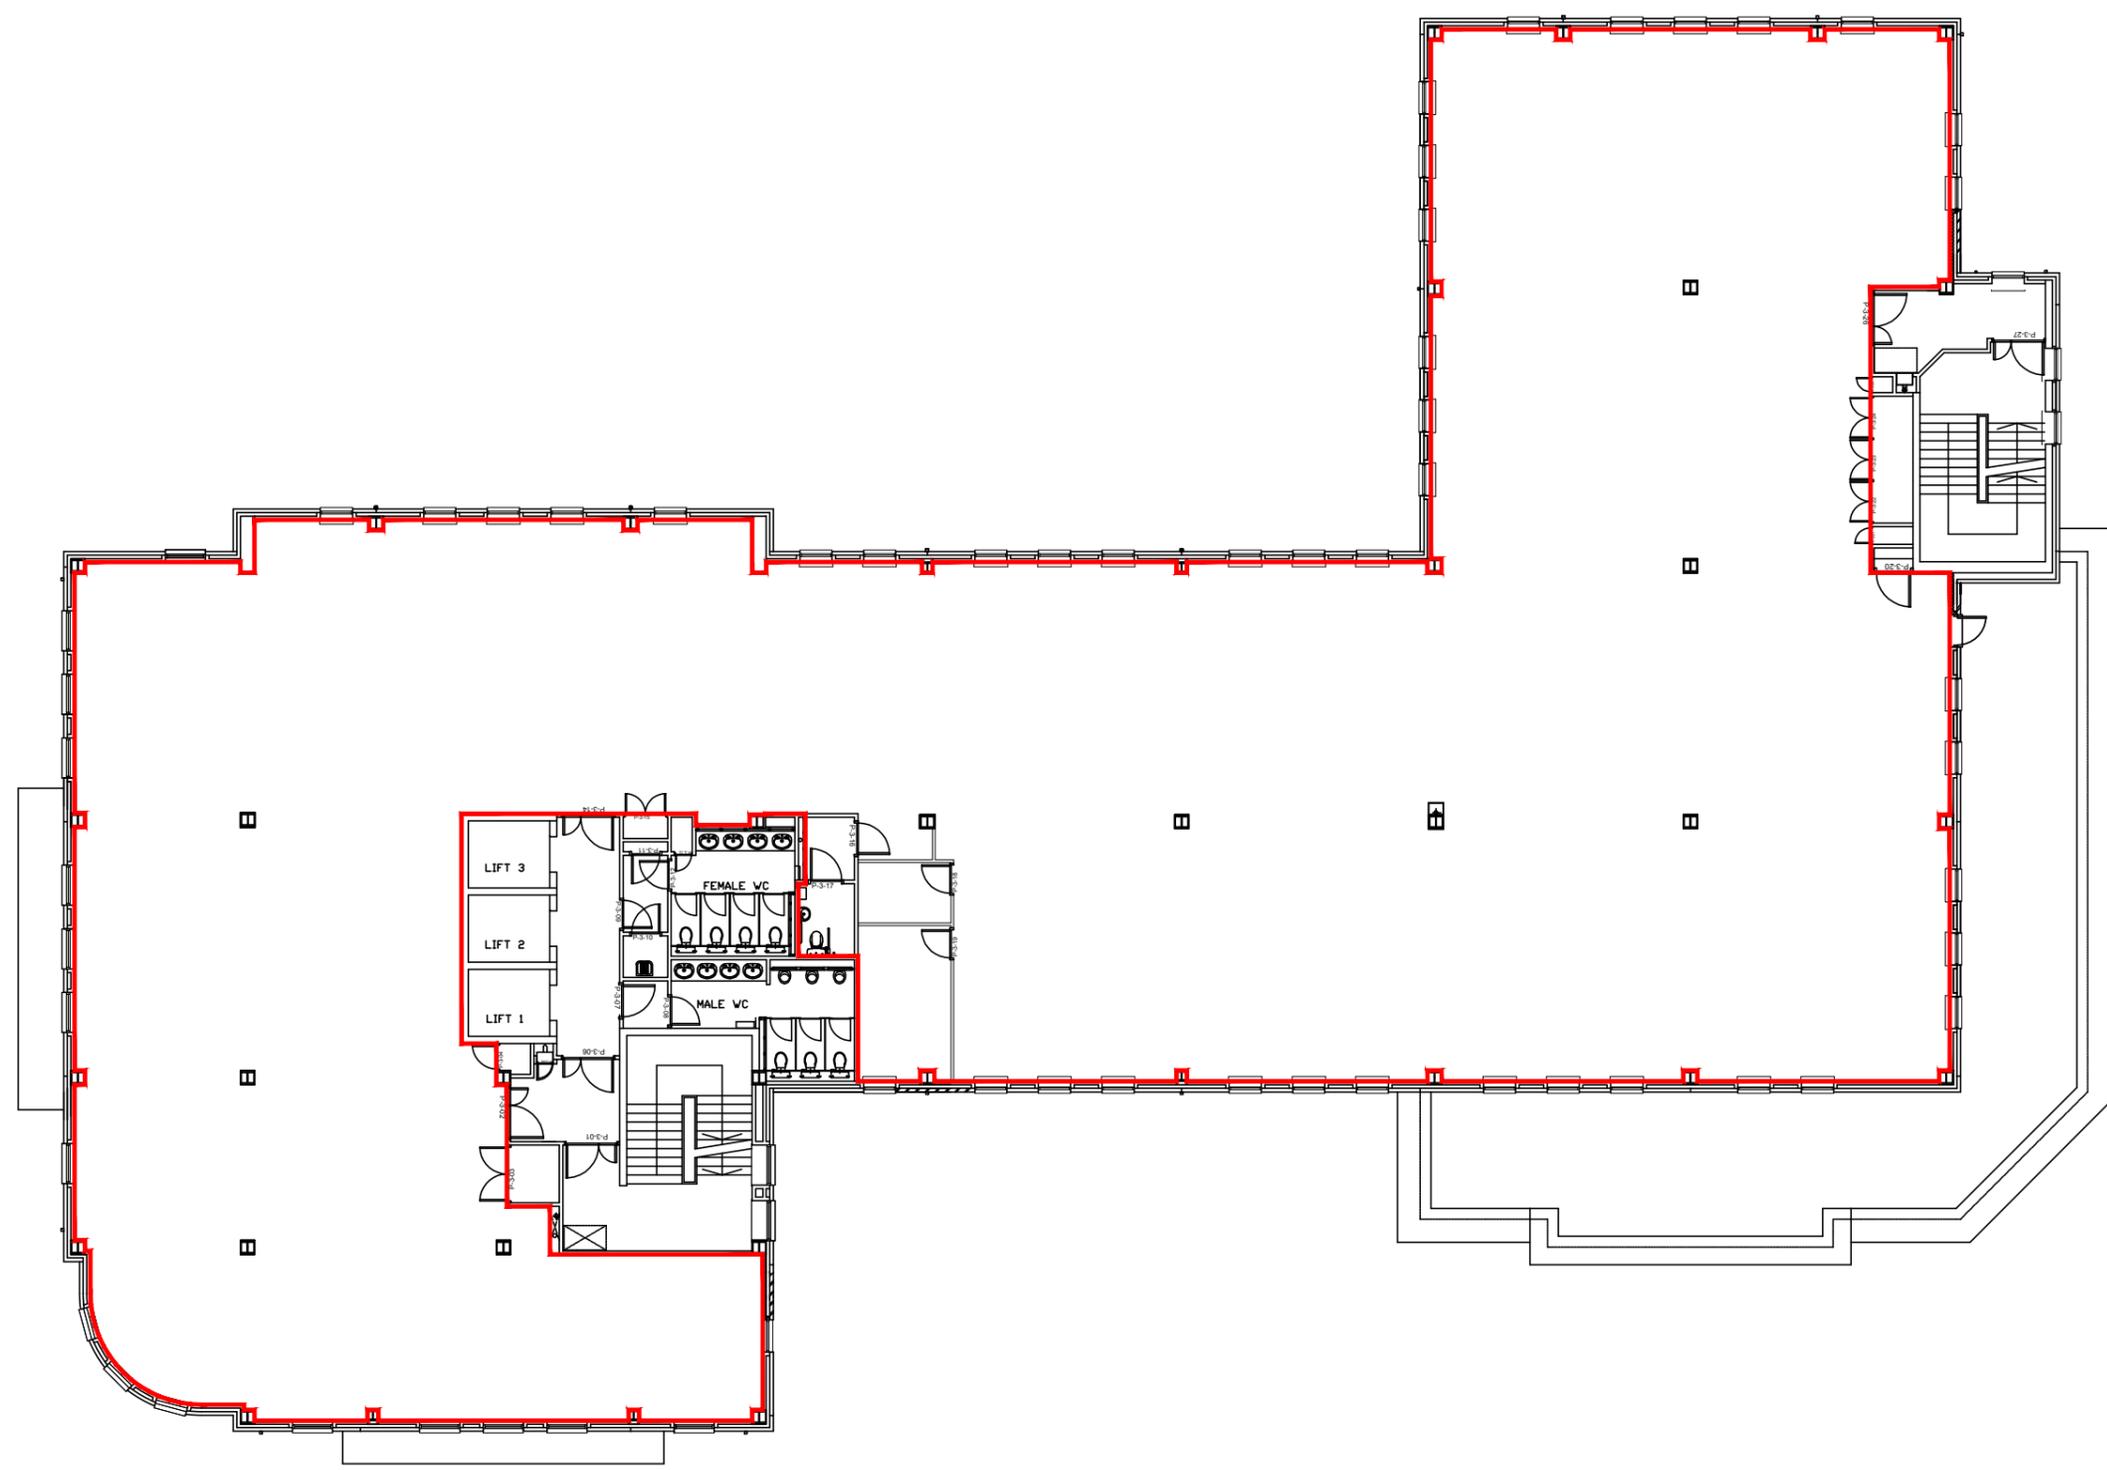

DRAFT

Rev	Description	By	Date



Project
SKANDIA POINT, 69-81 COMMERCIAL ROAD, SOUTHAMPTON

Client
HSBC BANK PLC AS
TRUSTEE FOR THE HPUT

Title
THIRD FLOOR
LEASE

Drawn by	Surveyor	Date
ACD	CW	OCTOBER 2016

Scale
1:200

Drawing Number	Revision
S151700-A09-04	

