
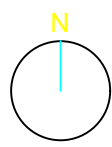


Copyright  
This drawing is the copyright of Spectrum Workplace LLP and may not be copied, altered or reproduced in any way or passed to a third party without written authority. All dimensions subject to site survey and site verification. Do not scale ©

Revisions

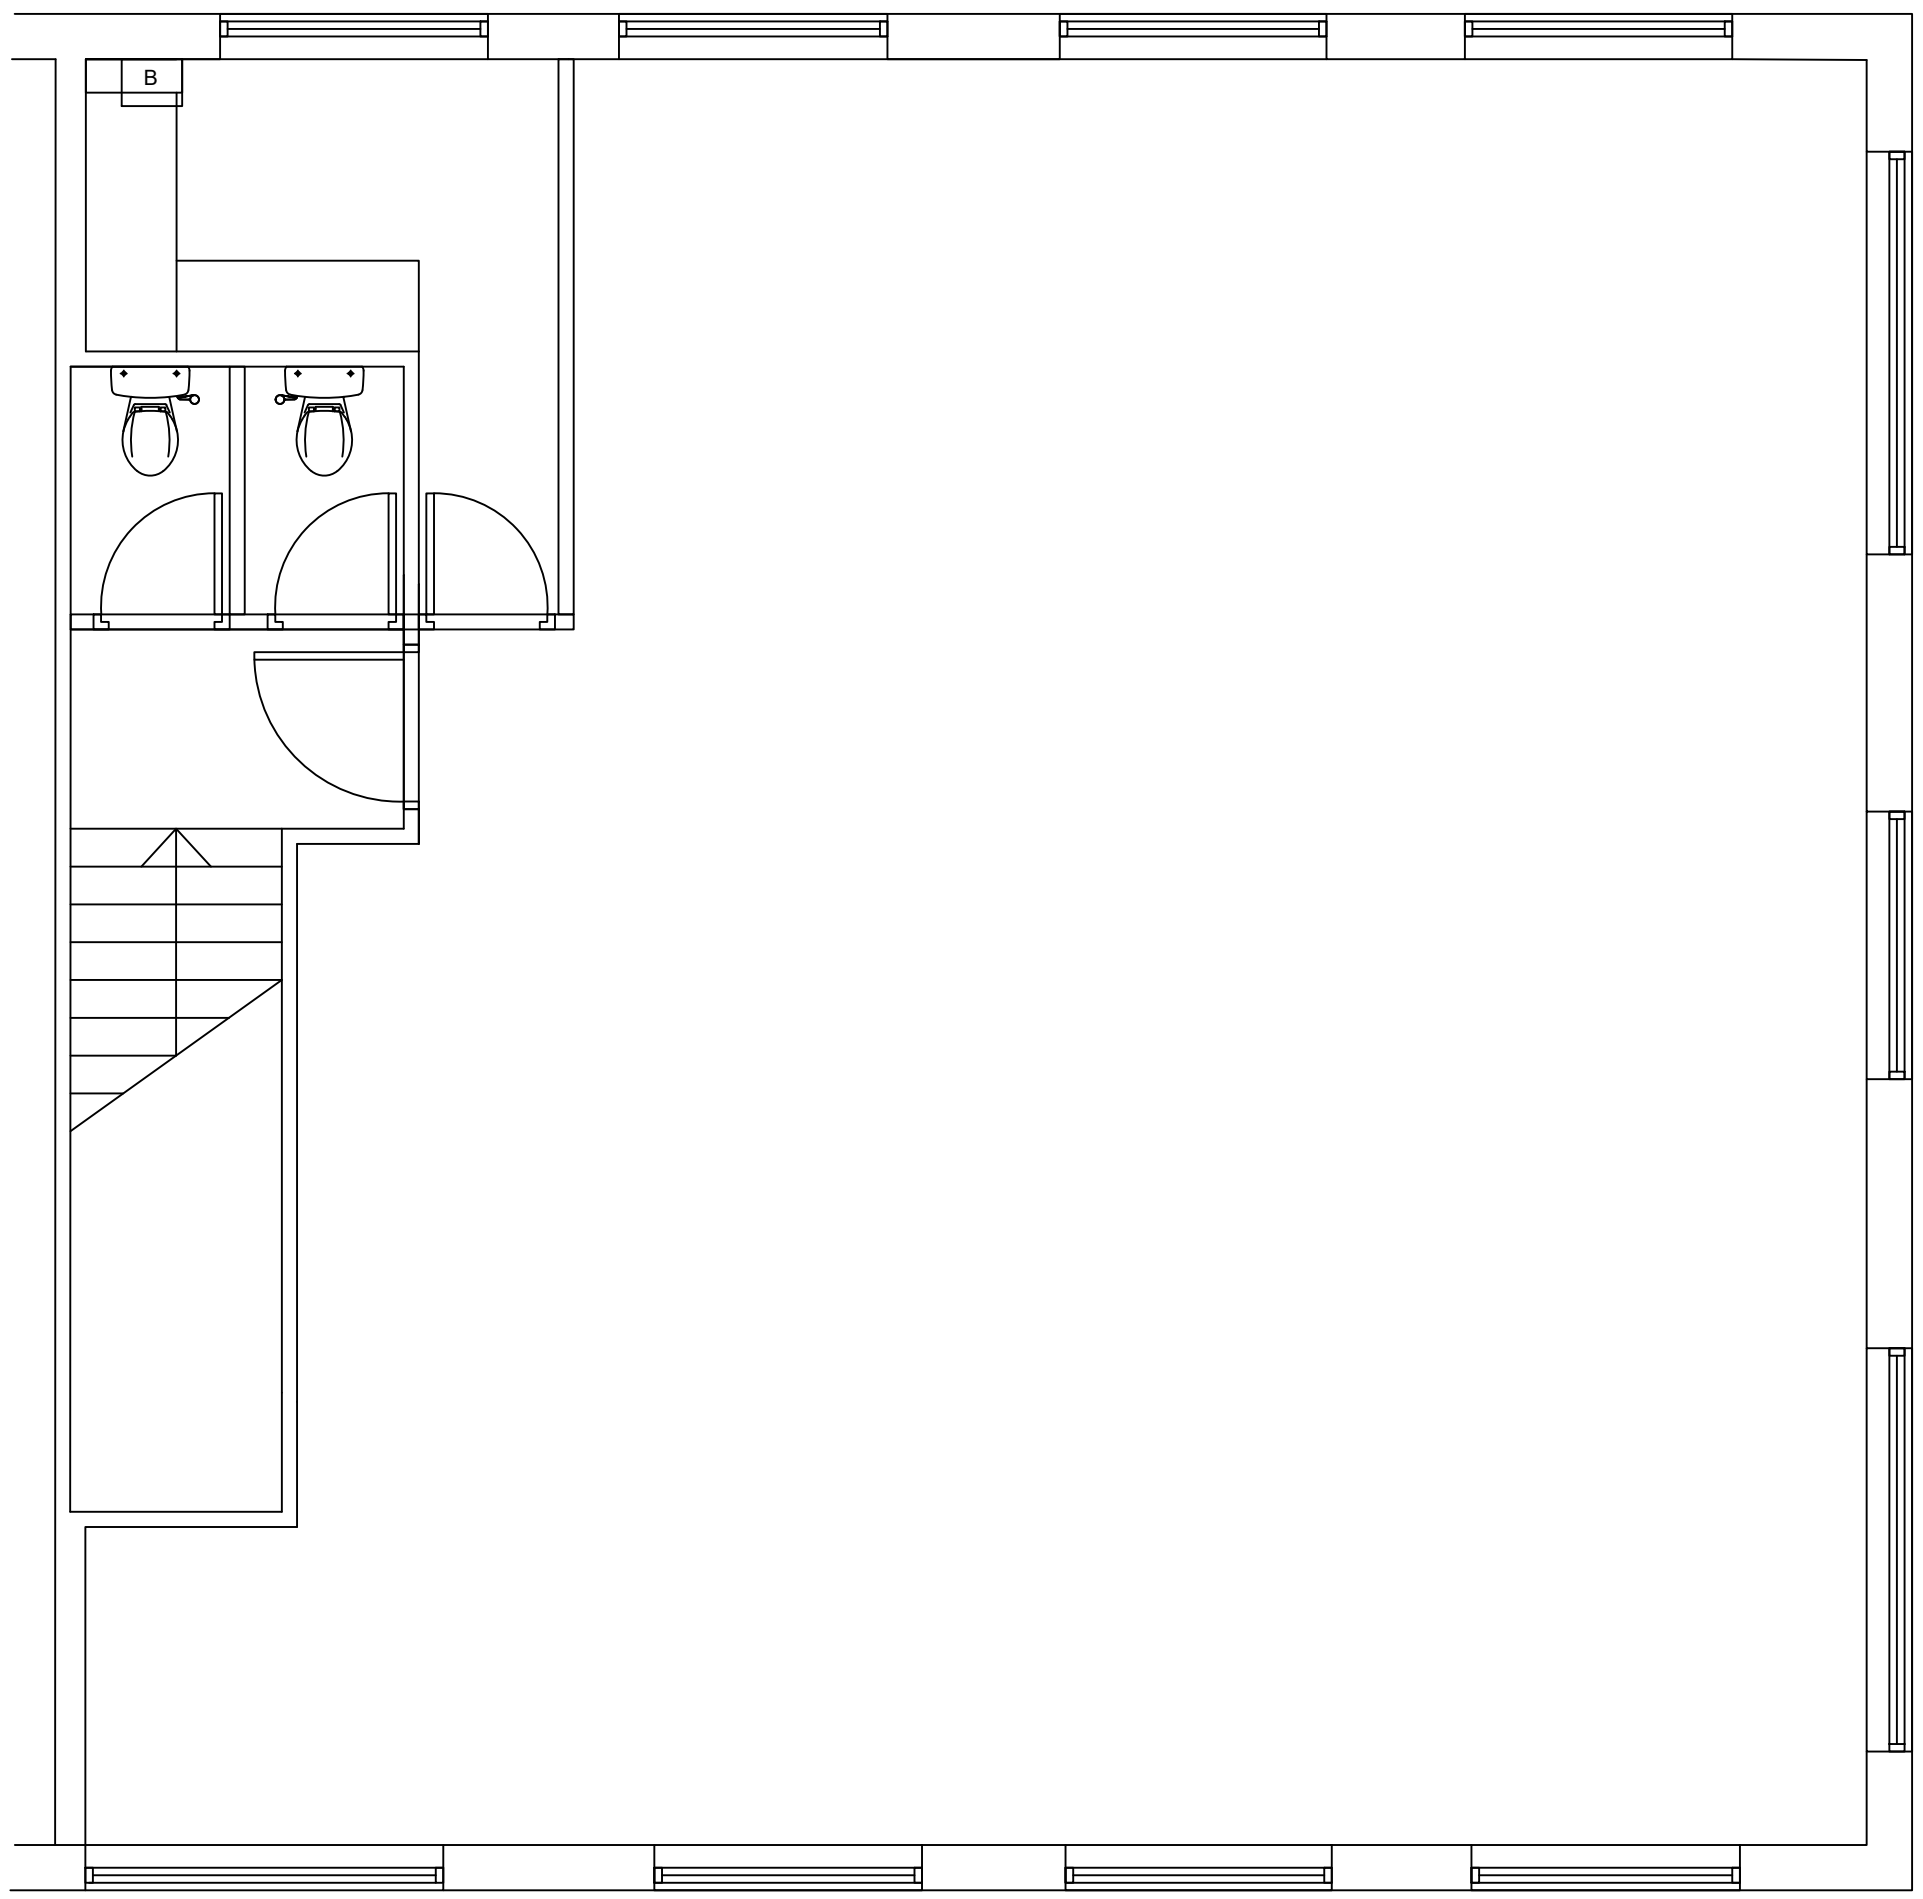

Scale  
1:100 @ A3  
0 1 2 3m  
1:100

Date 10.05.21 Drawn Checked

Project Title

Drawing Title  
EXISTING OFFICE PLANS

Status  
Planning

Job Number

Drawing Number 50 Revision 1