


The Contractor is responsible for the design of all drainage to comply with AD Part H & the requirements of the local water authority

Fire detection and alarm system inc. emergency lighting & all signage) to comply with AD Part B & BS 5833 Part 1

GIA Schedule - Block C				
Unit	Level	Comments	Area	Area sq ft
Unit 9	00_Ground Floor		130 m²	1395 R²
Unit 9	01_Mezzanine	50% Area of GF	62 m²	664 R²
			191 m²	2059 R²
Unit 10	00_Ground Floor		64 m²	689 R²
Unit 10	01_Mezzanine	50% Area of GF	28 m²	301 R²
			92 m²	990 R²
Unit 11	00_Ground Floor		64 m²	689 R²
Unit 11	01_Mezzanine	50% Area of GF	28 m²	301 R²
			92 m²	990 R²
Unit 12	00_Ground Floor		64 m²	689 R²
Unit 12	01_Mezzanine	50% Area of GF	28 m²	301 R²
			92 m²	990 R²
Unit 14	00_Ground Floor		97 m²	1039 R²
Unit 14	01_Mezzanine	50% Area of GF	45 m²	485 R²
			142 m²	1525 R²
Unit 15	00_Ground Floor		97 m²	1040 R²
Unit 15	01_Mezzanine	50% Area of GF	45 m²	485 R²
			142 m²	1526 R²
Unit 16	00_Ground Floor		64 m²	689 R²
Unit 16	01_Mezzanine	50% Area of GF	28 m²	301 R²
			92 m²	990 R²
Unit 17	00_Ground Floor		64 m²	689 R²
Unit 17	01_Mezzanine	50% Area of GF	28 m²	301 R²
			92 m²	990 R²
Unit 18	00_Ground Floor		64 m²	689 R²
Unit 18	01_Mezzanine	50% Area of GF	28 m²	301 R²
			92 m²	990 R²
Unit 19	00_Ground Floor		64 m²	689 R²
Unit 19	01_Mezzanine	50% Area of GF	28 m²	301 R²
			92 m²	990 R²
Unit 20	00_Ground Floor		64 m²	689 R²
Unit 20	01_Mezzanine	50% Area of GF	28 m²	301 R²
			93 m²	996 R²
			1211 m²	13034 R²

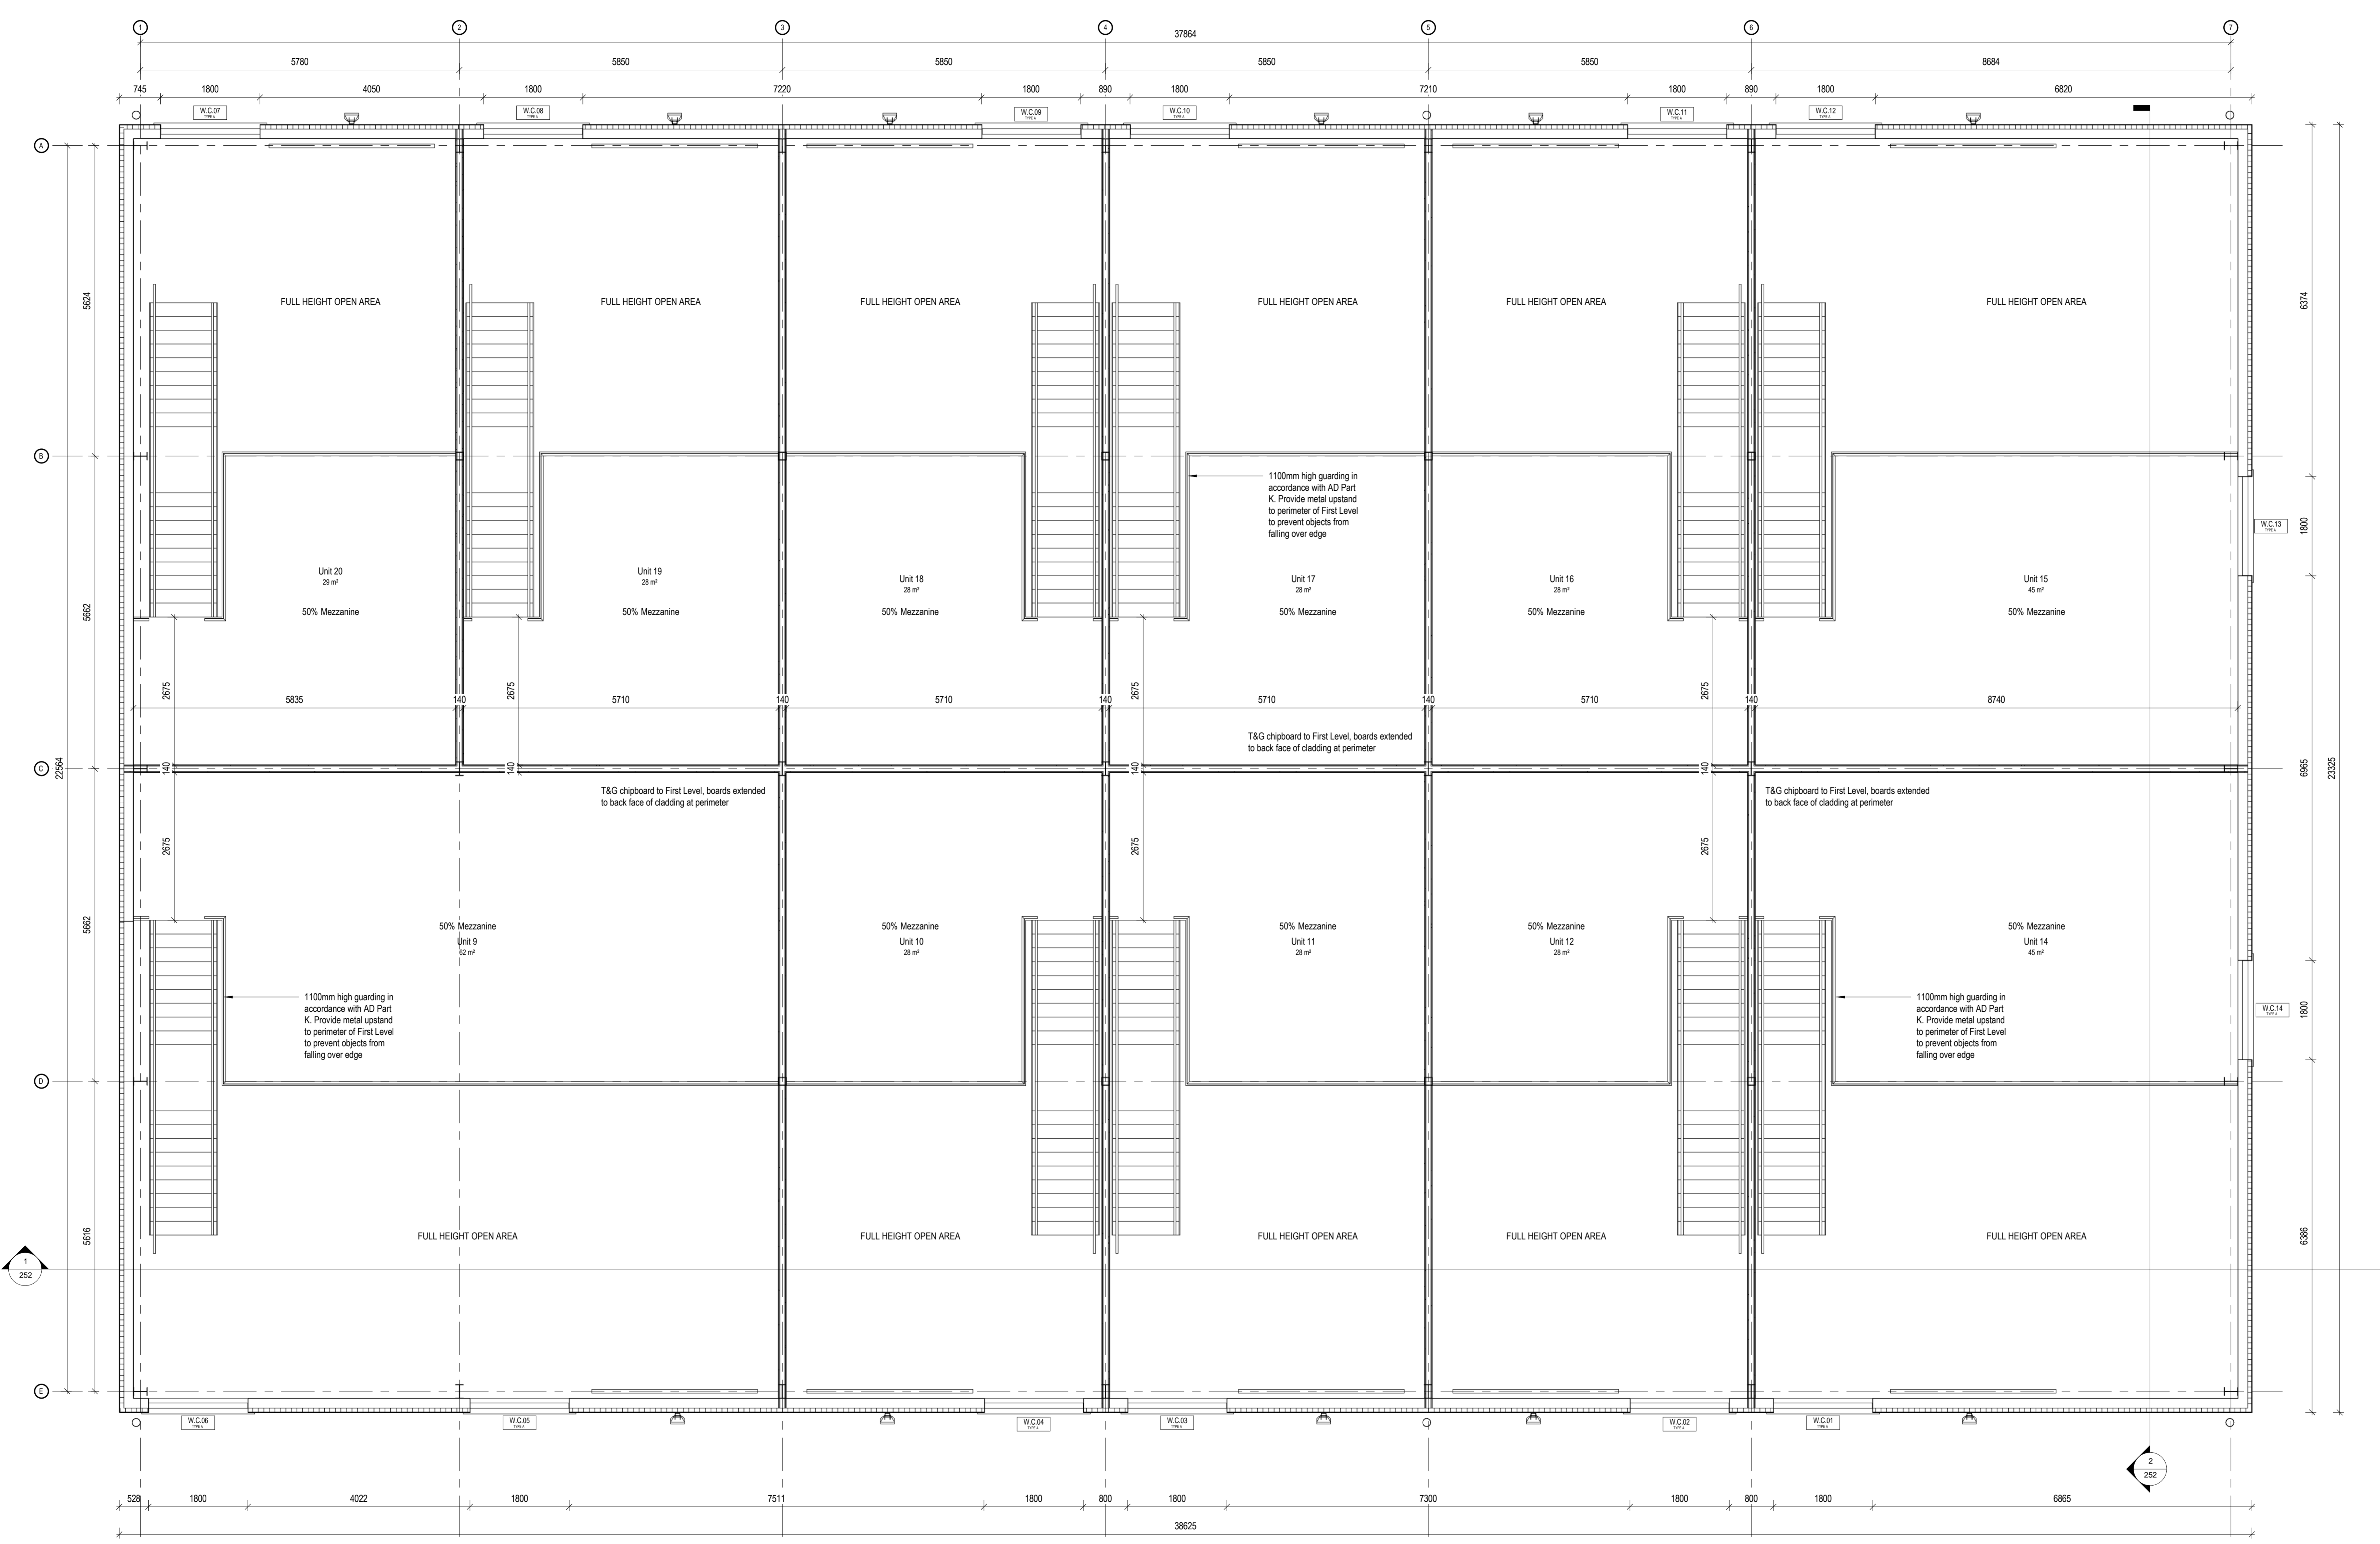

1 01_First Floor Level
 SCALE: 1 : 50

C2	AS RECORDED	WB	TL	15.6.20
C1	Construction Issue	RH	WB	25.04.19
Rev	Description	By	Check	Date

Hyphen
 3 Charlotte Mews
 Single Gardens
 Winchester, SO23 1SR
 +44 1962 835500
 info@hyphen.co.uk

Client: **Glenmore Commercial**
 Project: **Lime Kiln Lane, Fawley**

Drawing: **First Floor Level - Block C**

Scale	Date	Author	Checked
1 : 50 @ A0	19.02.19	RH	WB
Workstage	Status	CONSTRUCTION	